
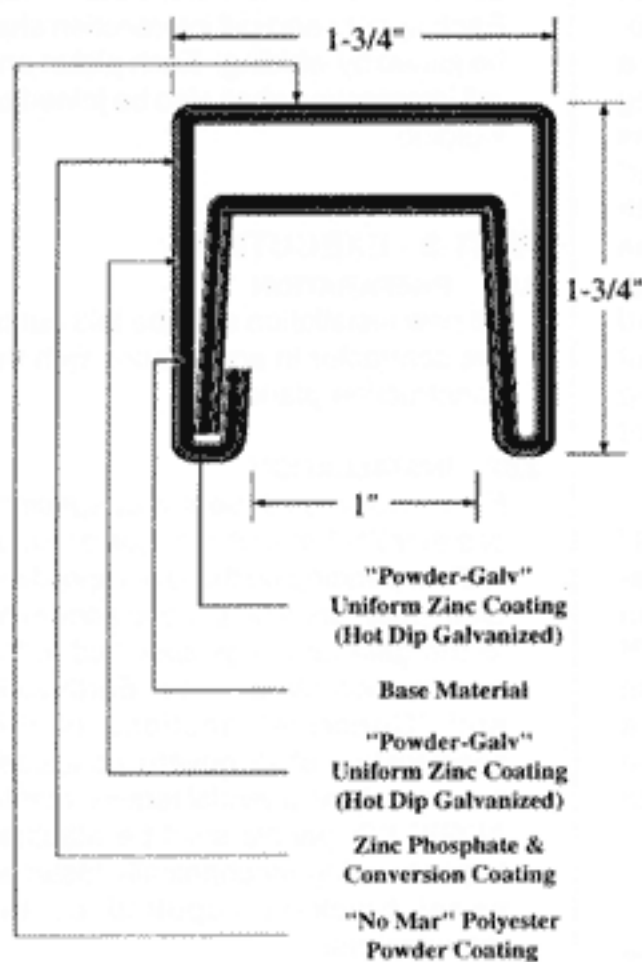
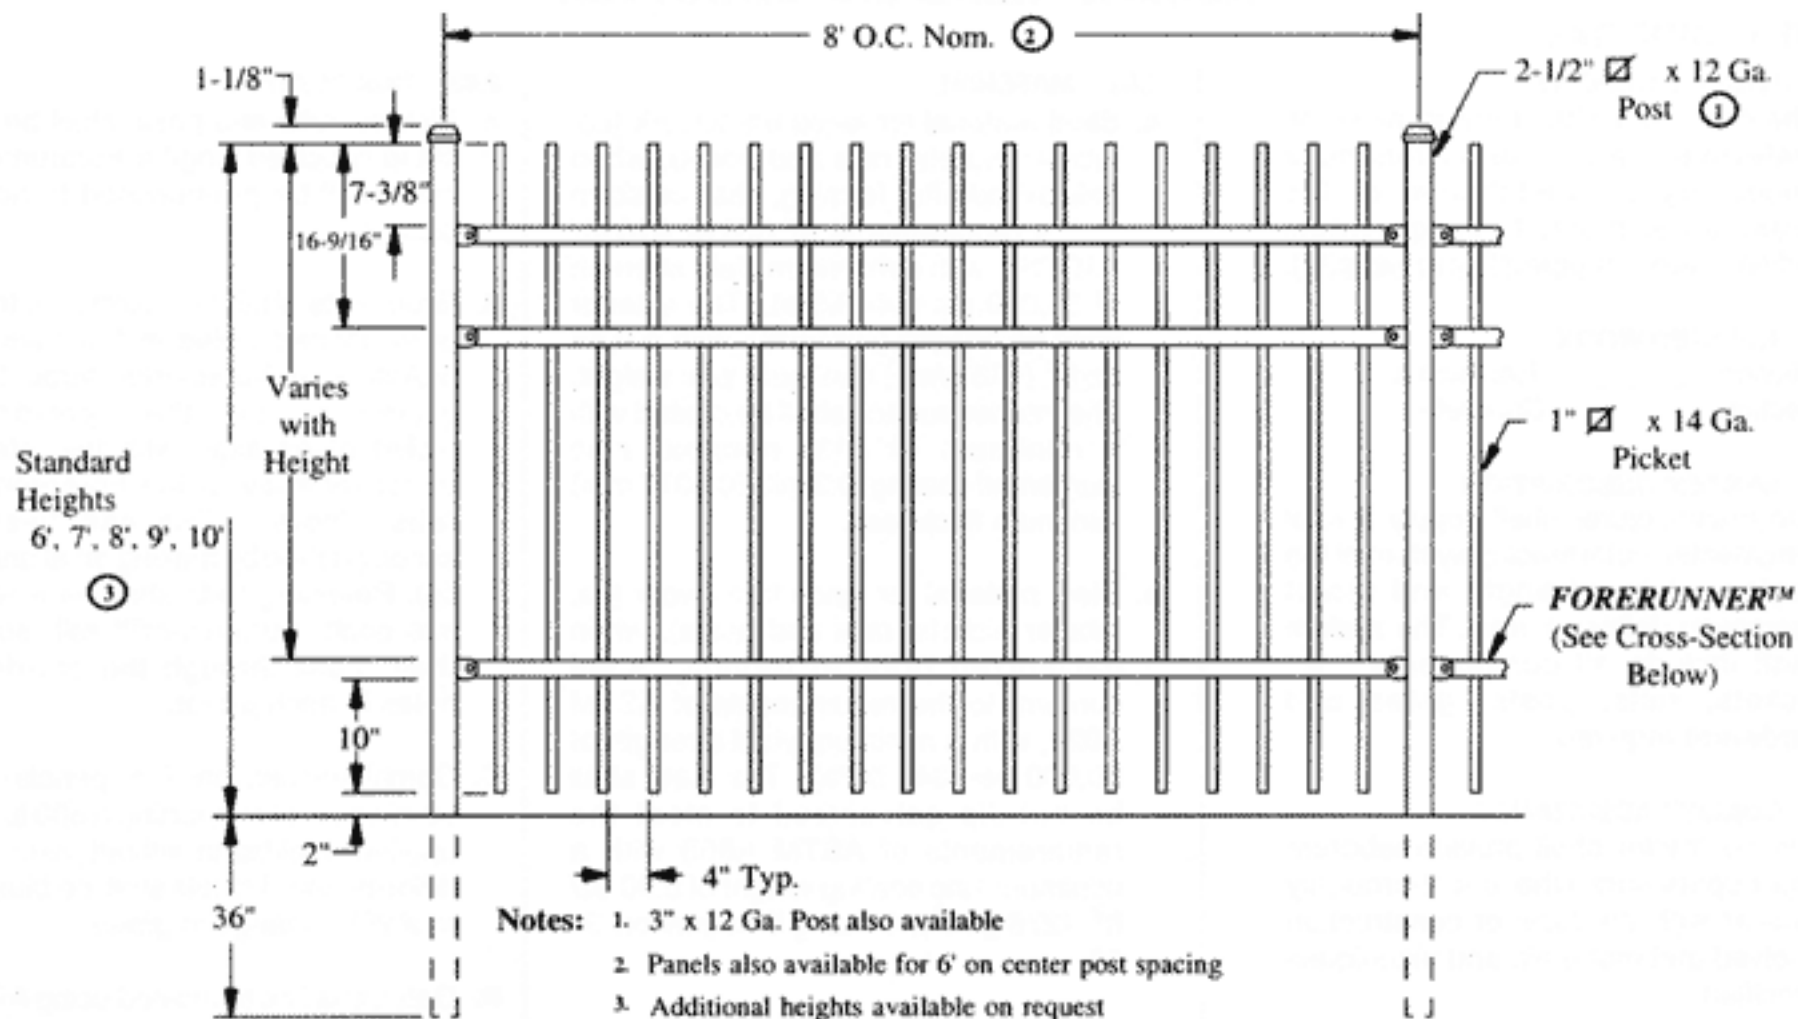


**EGIS II™**

<b>GENESIS 2-RAIL</b>			 <b>AMERISTAR®</b>	1555 N. MINGO TULSA, OK 74116 1-800-321-8724 www.ameristarfence.net
BY: <b>SCN</b>	PAGE: 1 OF 1	DATE: 1-1-94		
ORDER:	SCALE: N.T.S.	CH: PJB		



**INTERNAL RETAINING ROD**  
Variable pitch connection system for ease of installation, high angle biasability, and elimination of unsightly external fasteners.

**PANEL BRACKET**  
Specially designed two-point connection ensures fixity of rail ends for increased strength.

**FORERUNNER™ RAIL**  
Double-walled "U"-Channel Specially formed high strength architectural shape.

**EGIS II™**

**GENESIS 3-RAIL**

BY: **SCN** PAGE: 1 OF 1 DATE: 1-1-94  
ORDER: SCALE: N.T.S. CH: PJB

**AMERISTAR®**

1555 N. MINGO  
TULSA, OK 74116  
1-800-321-8724  
www.ameristarfence.net