


POST SIZE	2-1/2" POSTS		3" POSTS	
PANEL WIDTH	6'	8'	6'	8'
POST SETTINGS ± 1/2" O.C.	76-3/4"	95-1/2"	77-1/4"	96"


Note: 6' Panels will be identical to this drawing, except there will be 15 pickets and post spacing will be 76-3/4" O.C. +/- 1/2".

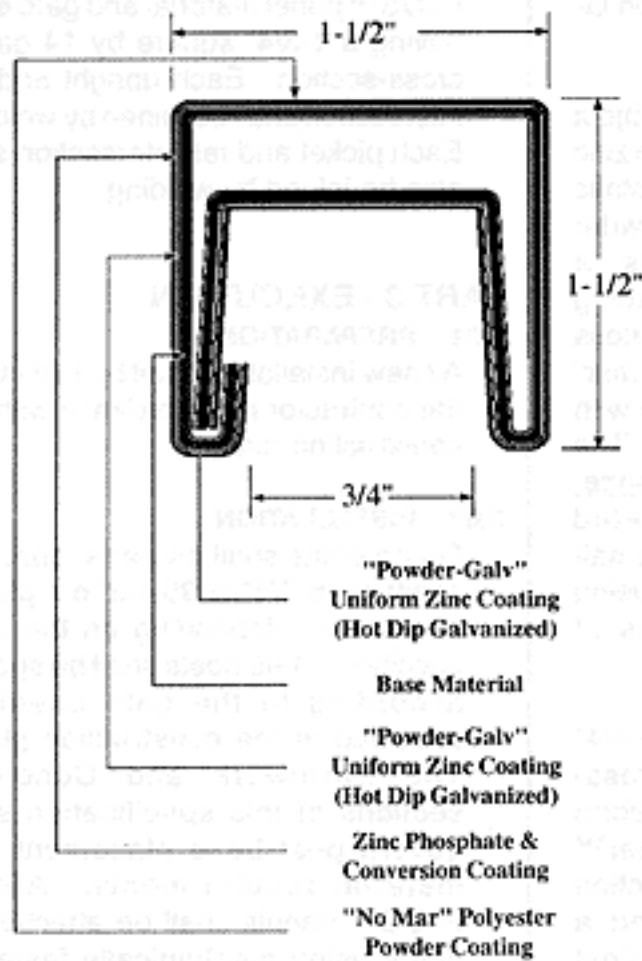

INTERNAL RETAINING ROD
Variable pitch connection system for ease of installation, high angle biasability, and elimination of unsightly external fasteners.

PANEL BRACKET

Specially designed two-point connection ensures fixity of rail ends for increased strength.

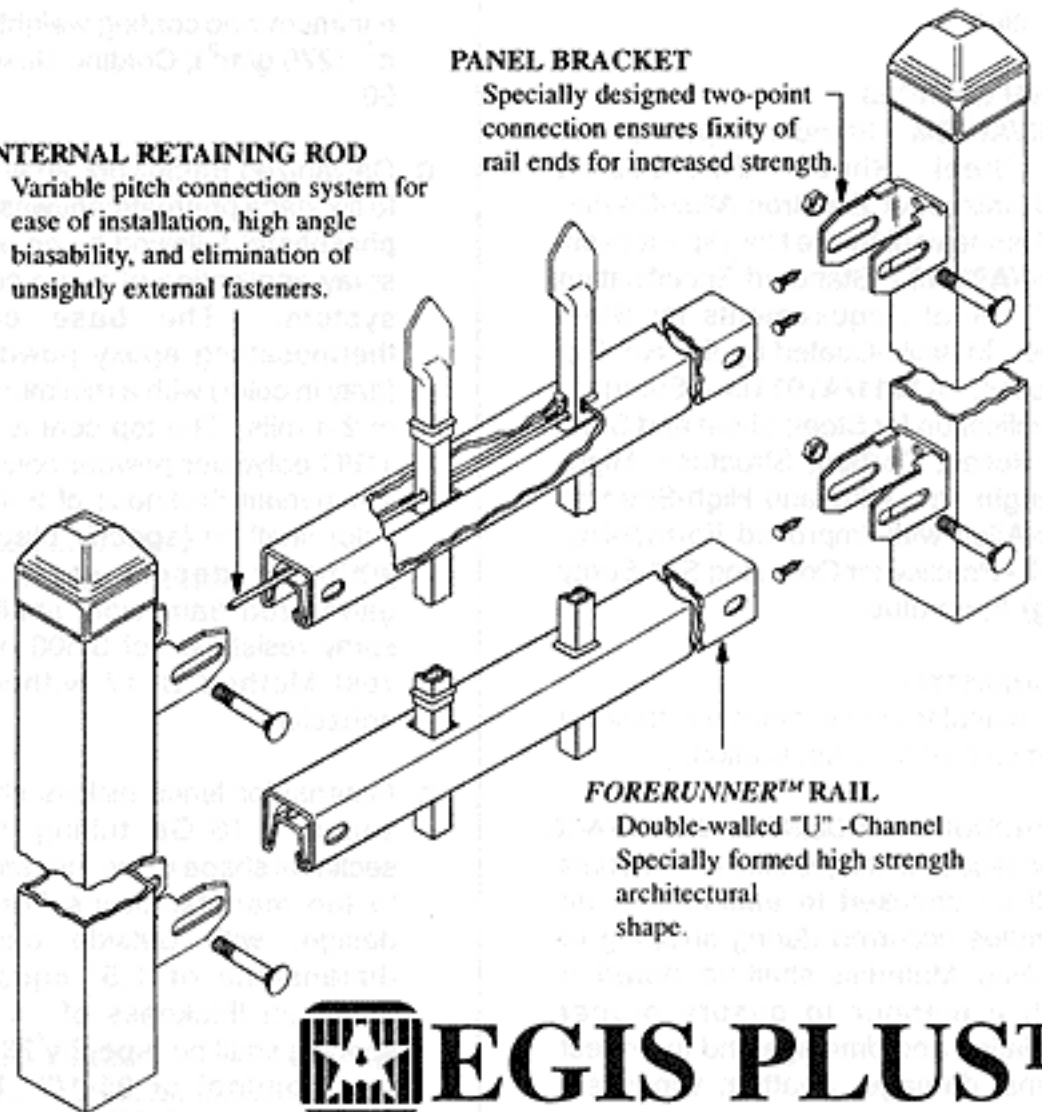

AMERISTAR™ EGIS PLUS™

WARRIOR 2-RAIL


BY: SCN	PAGE: 1 OF 1	DATE: 9-26-01
ORDER:	SCALE: N.T.S.	CH: PJB



AMERISTAR®


1555 N. MINGO
TULSA, OK 74116
1-800-321-8724

www.ameristarfence.net

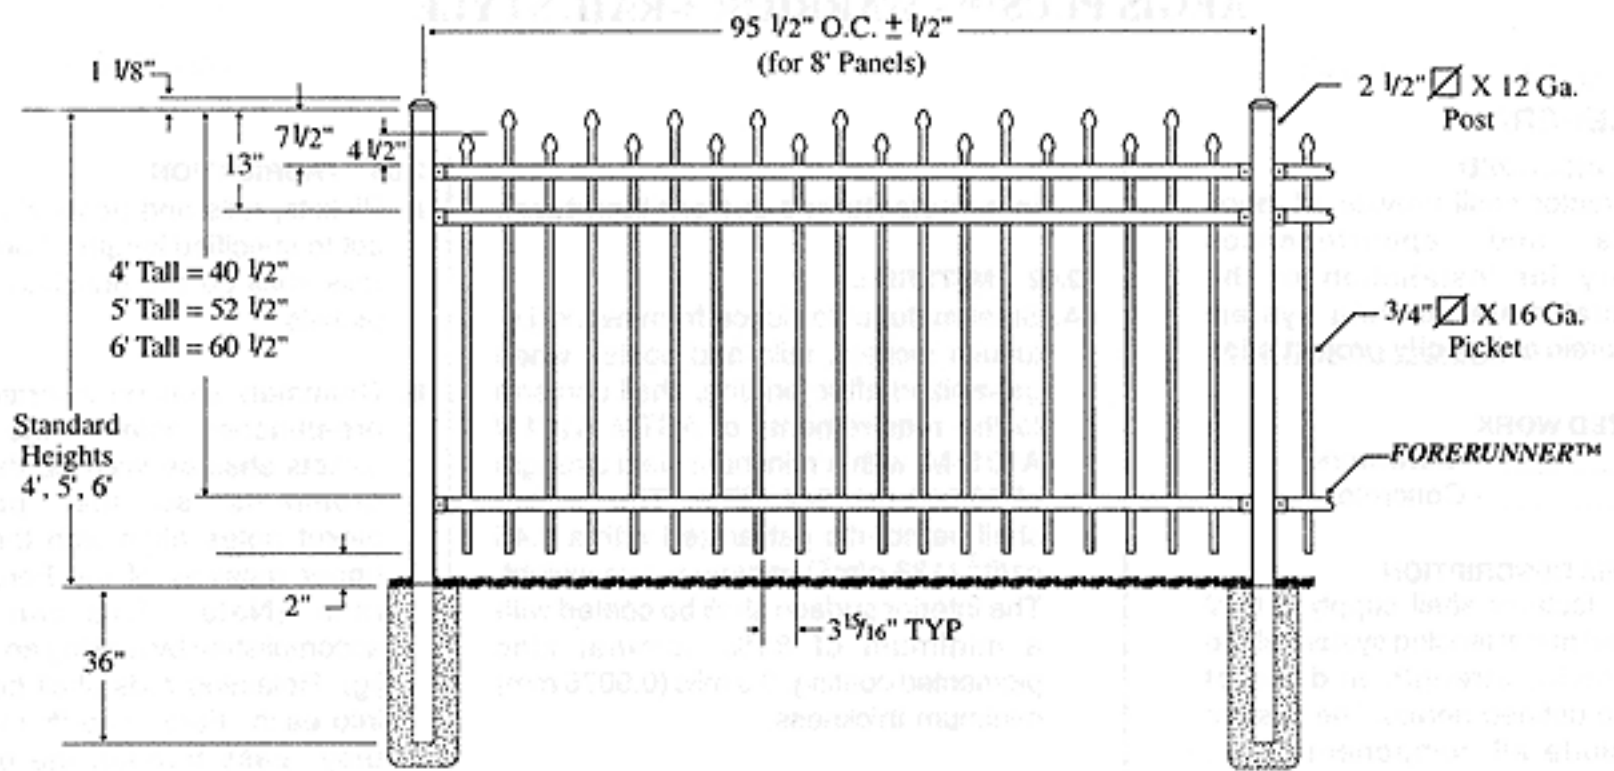

POST SIZE	2-1/2" POSTS		3" POSTS	
PANEL WIDTH	6'	8'	6'	8'
POST SETTINGS ± 1/2" O.C.	76-3/4"	95-1/2"	77-1/4"	96"


Note: 6' Panels will be identical to this drawing, except there will be 15 pickets and post spacing will be 76-3/4" O.C. +/- 1/2".

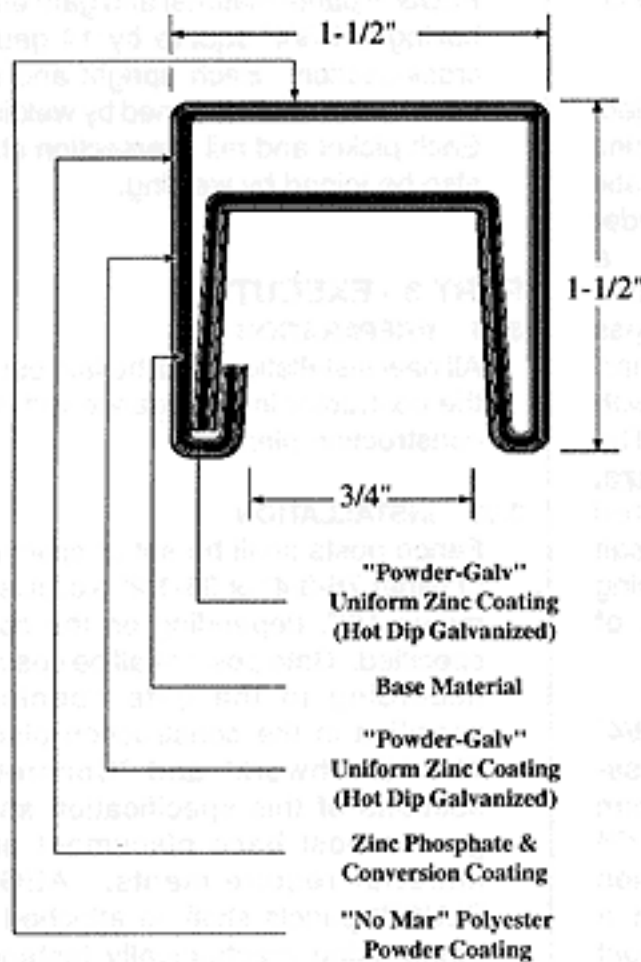

INTERNAL RETAINING ROD
Variable pitch connection system for ease of installation, high angle biasability, and elimination of unsightly external fasteners.

PANEL BRACKET

Specially designed two-point connection ensures fixity of rail ends for increased strength.

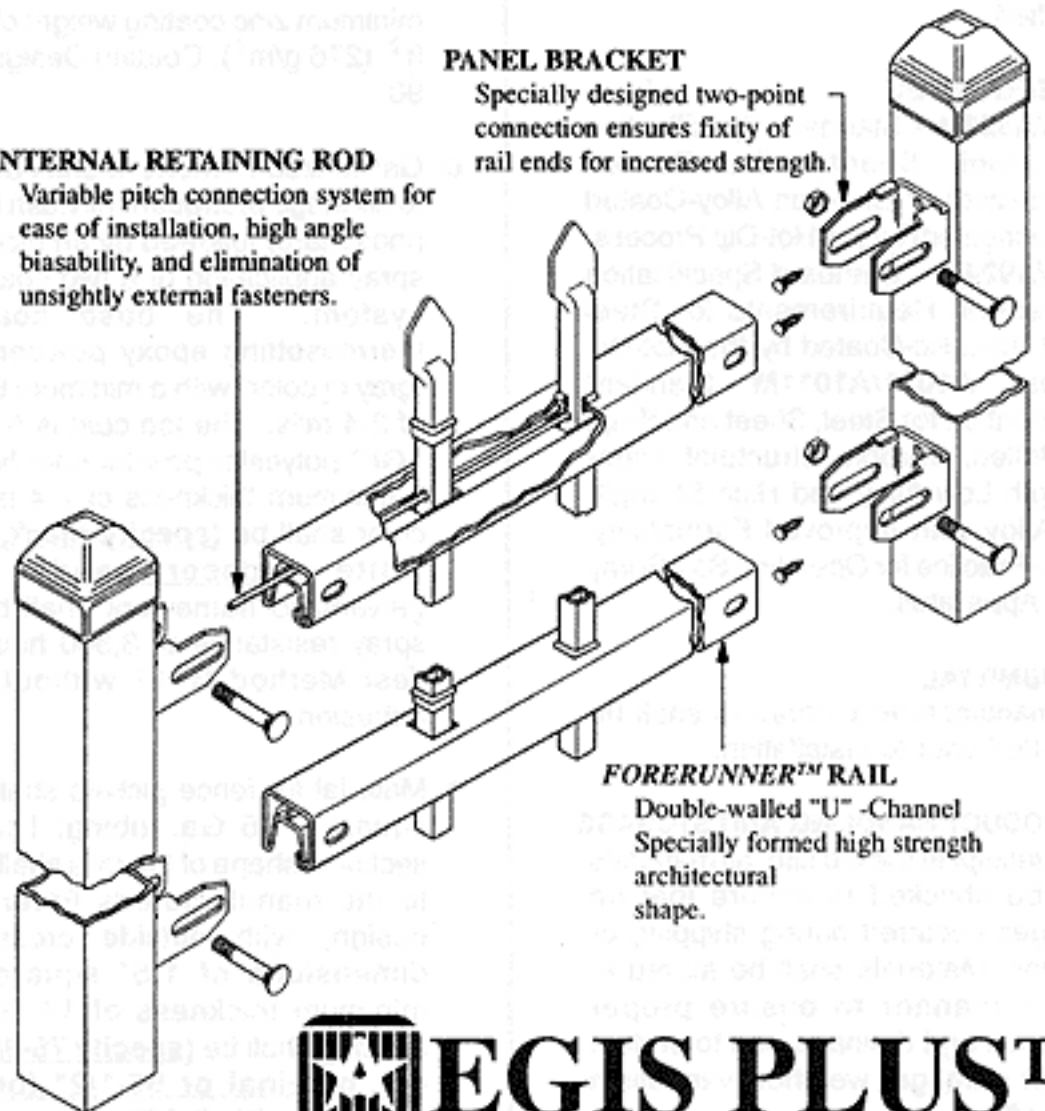

EGIS PLUS™

WARRIOR 3-RAIL

BY: **SCN** PAGE: 1 OF 1 DATE: 9-26-01
ORDER: SCALE: N.T.S. CH: **PJB**

AMERISTAR®

1555 N. MINGO
TULSA, OK 74116
1-800-321-8724

www.ameristarfence.net